


Client



Project  
**BROADBAND FACILITY EXPANSION PHASE 2 AND 3**

TROUTDALE, OREGON

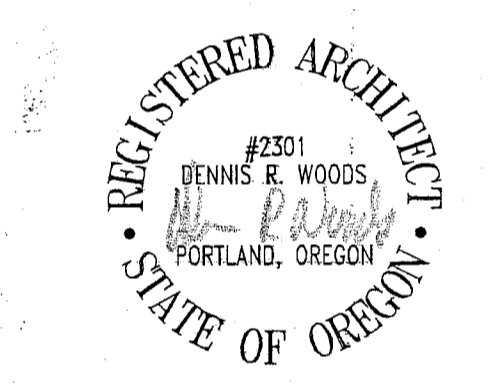

© GROUP MACKENZIE 2002  
 ALL RIGHTS RESERVED  
 THESE DRAWINGS ARE THE PROPERTY OF GROUP MACKENZIE AND ARE NOT TO BE USED OR REPRODUCED IN ANY MANNER, WITHOUT PRIOR WRITTEN PERMISSION

REVISIONS:

REVISION	LAST REVISION THIS SHEET	REVISION EDITION	REVISION DATE
A	NONE	07/30/2002	
B	NONE	08/12/2002	
C	NONE	09/13/2002	
D	NONE	09/27/2002	

SHEET TITLE:

**ELEVATIONS**

FIRST ISSUED: 6/18/02  
 LAST ISSUED: 9/27/02  
 DRAWN BY: ERA, RTK


CHECKED BY: DRW

SHEET:

**A3.1**

JOB NO. **990276.01**

REVISED PERMIT SET 9/27/02

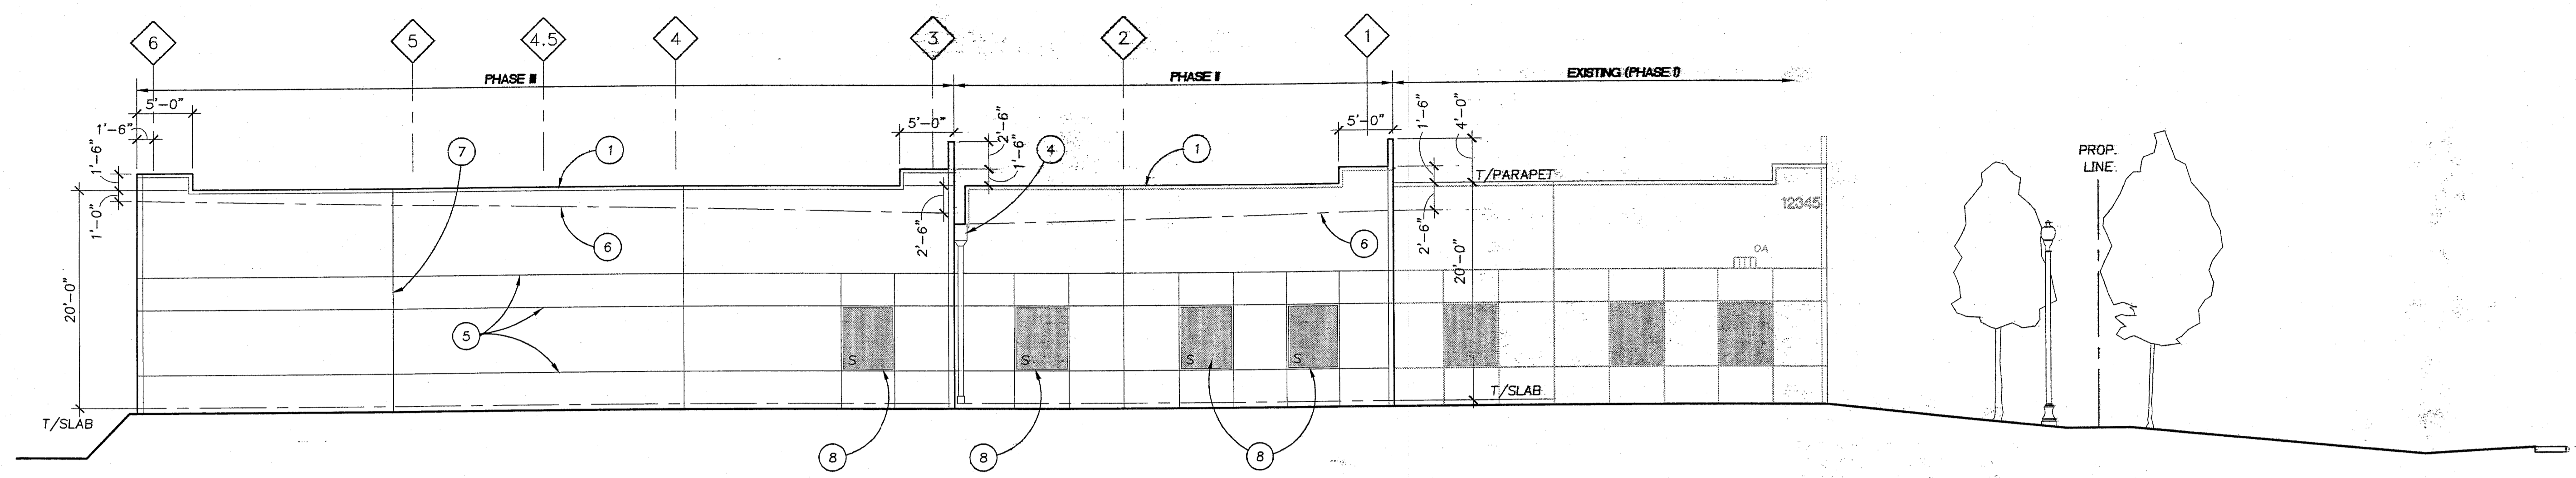


**NORTH ELEVATION**  
 1/8"=1'-0"

**GENERAL NOTES**

- A. SEE PANEL ELEVATIONS FOR ADDITIONAL PANEL INFORMATION.

**KEYNOTES**

- FLASHING - PAINT TO MATCH EXISTING
- NOT USED
- NOT USED
- SCUPPER AND DOWNSPOUT - SEE DETAIL 2/A8.2 AND 3/A8.2
- 3/8" REVEAL, SEE DETAIL 7/A8.2
- LINE OF ROOF BEYOND
- PANEL JOINT - SEE DETAIL 8/A8.1
- STOREFRONT RECESSED INTO PANELS
- NOT USED
- NOT USED

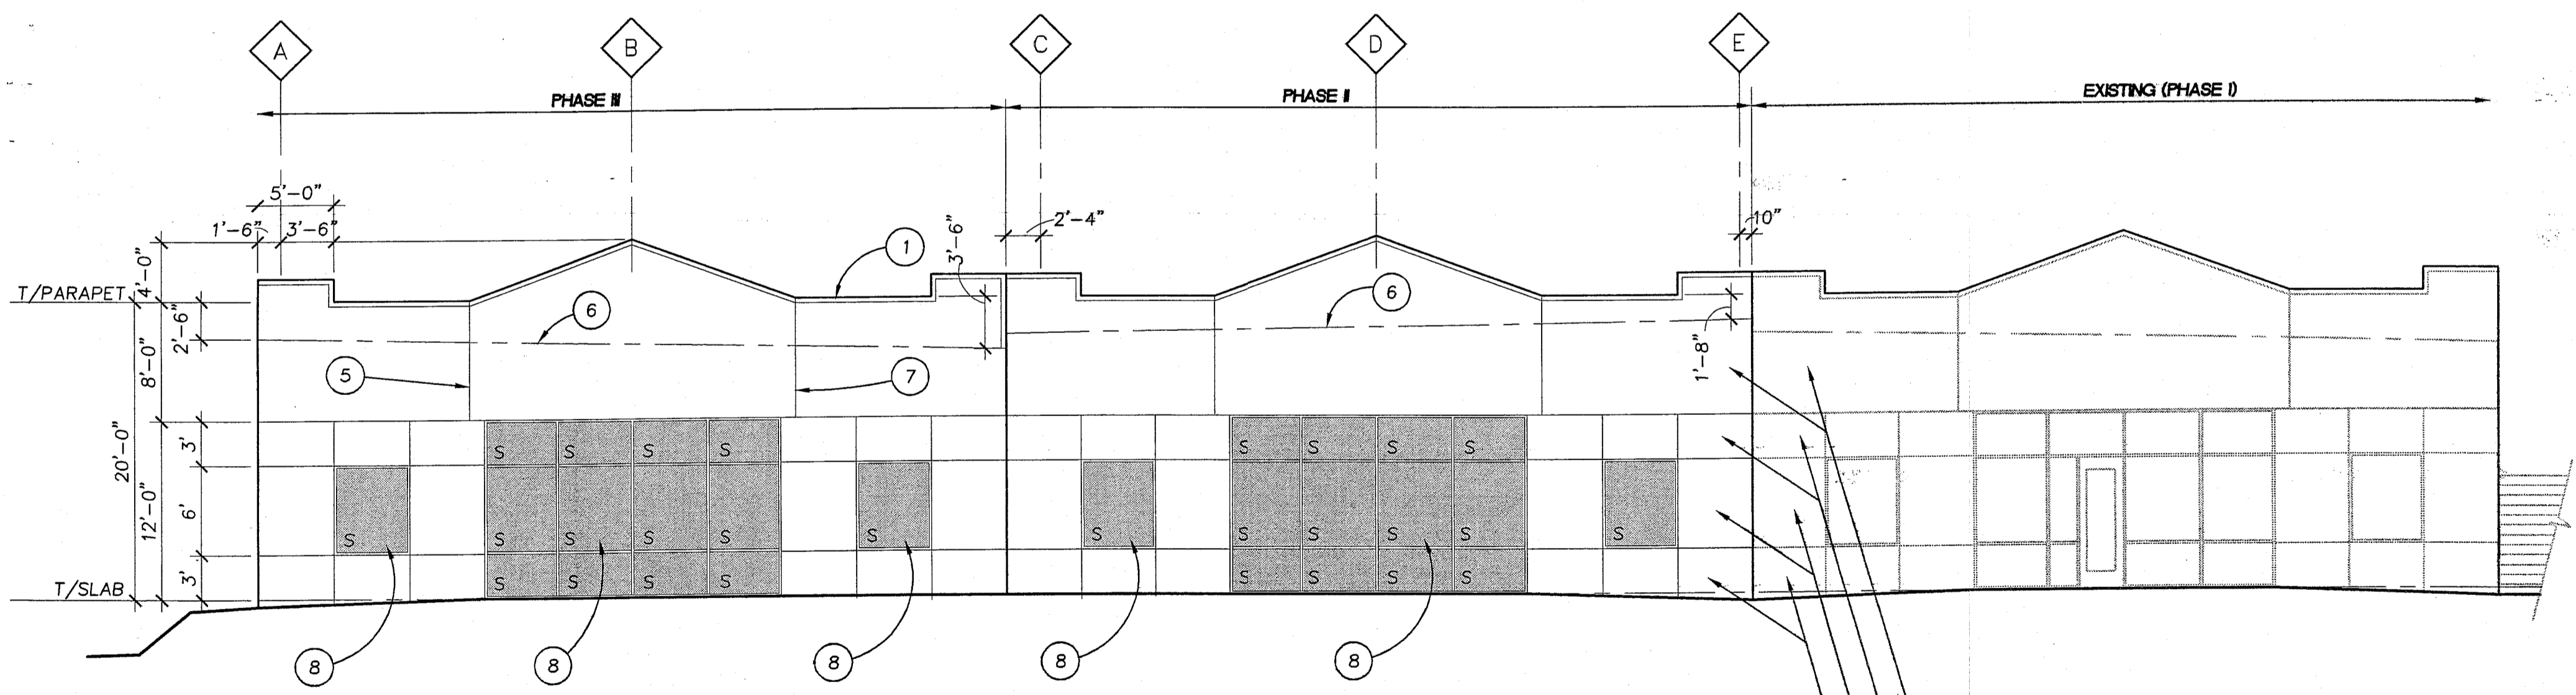

**WEST ELEVATION**  
 1/8"=1'-0"

- EXISTING PAINT COLORS / NEW ADDITION TO MATCH
- COLOR 1
  - COLOR 2
  - COLOR 3
  - COLOR 4

**LEGEND**

- NEW GLAZING
- S SPANDREL GLASS
- T TEMPERED GLASS