

3

4

4.5


5

6

Relocate Ladder & Cage

(4) 24x60 SA
(2) 80x36 RA
Create ceiling pocket at RA grille 48" N-S

ELECTRICAL SERVICE &
INTERIOR CONDUITS AT
INTERIOR WALL

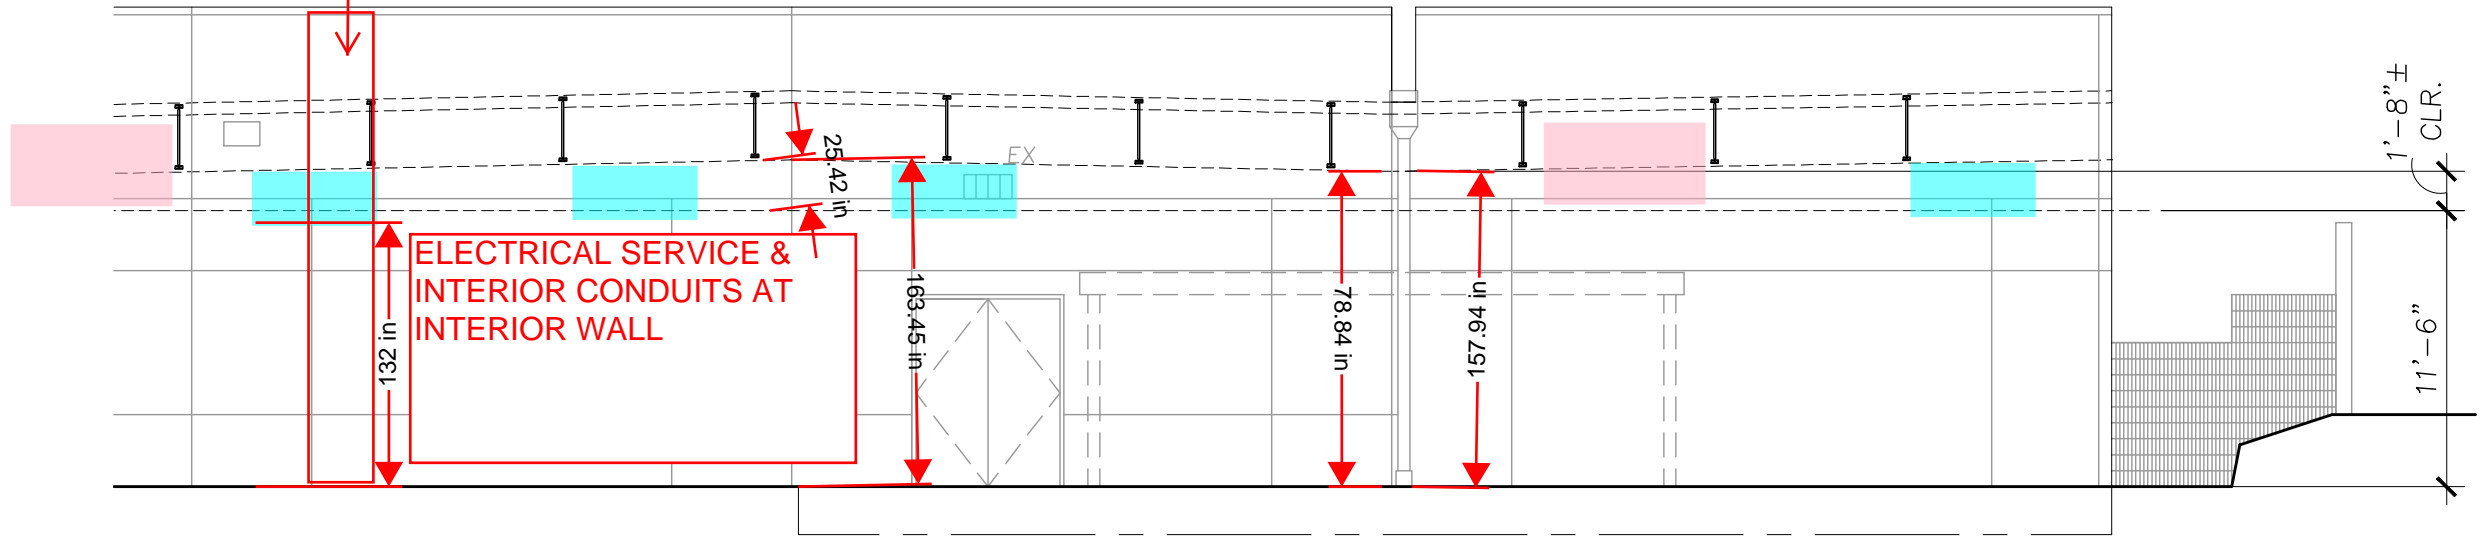

1'-8"±
CLR.

11'-6"